


# 1 Victoria Sq.....9th Floor

PARADISE STREET

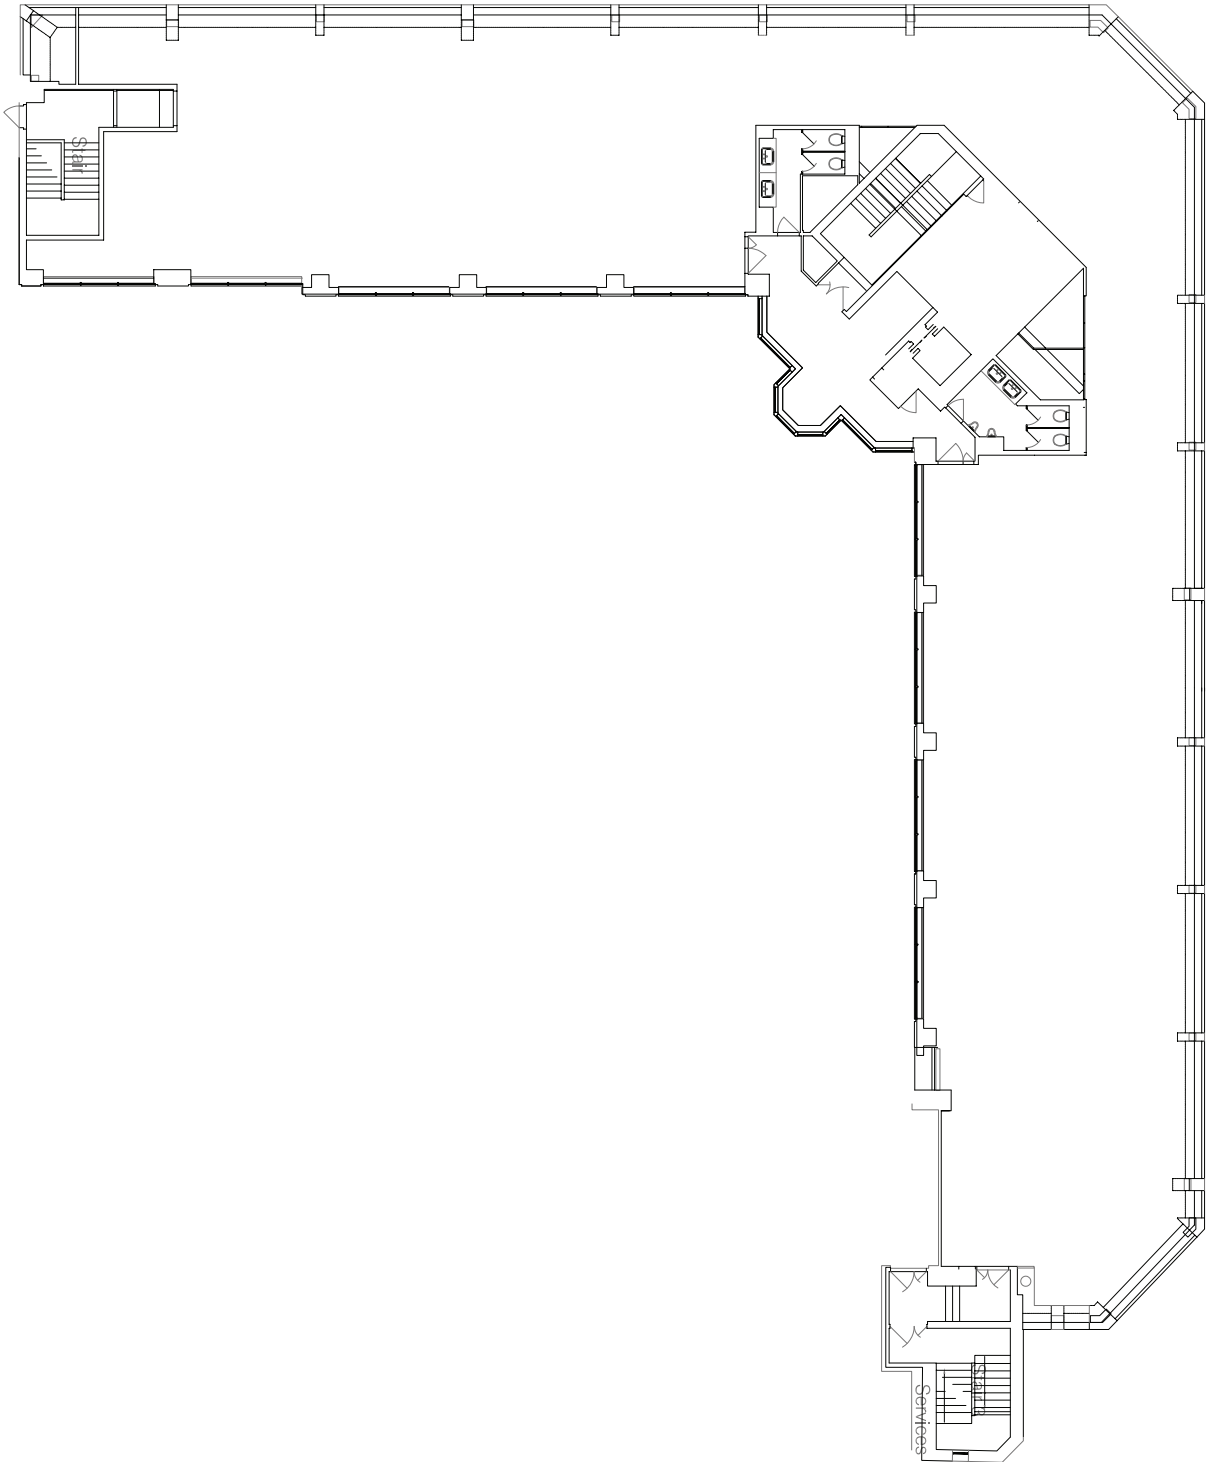

The copyright of this drawing is vested with City Office Interiors Limited and must not be copied, stored, reproduced or used in any form without the written consent of the company. © City Office Interiors Limited

Planned alterations only to be taken from this drawing. Do NOT Scale. All dimensions must be taken from the drawing. The designer shall not be responsible for checking all services, cut dimensions, and notifying the designers of any discrepancies prior to any manufacture or construction works.

Notes:

No.	Revision/Issue	Date



9th Floor, Albany House, 1 West Street,  
Birmingham B5 4BD  
Tel: 0121 622 4811 Fax: 0121 622 2799  
Email: [albanymarketing@cityofficeinteriors.co.uk](mailto:albanymarketing@cityofficeinteriors.co.uk)

108 Queen Road  
Birmingham B1 3EJ  
Tel: 0870 220 3772 Fax: 0870 220 8872  
Email: [headoffice@cityofficeinteriors.co.uk](mailto:headoffice@cityofficeinteriors.co.uk)  
[www.cityofficeinteriors.co.uk](http://www.cityofficeinteriors.co.uk)

Project Name and address:  
**1 Victoria Square  
9th Floor**

This  
**Existing Building Outline**

Date	Drawn By
09.09.11	EB
Scale	Checked By
1:100 @ A1	
Drawing Ref No.	Revision
11-06-012	